
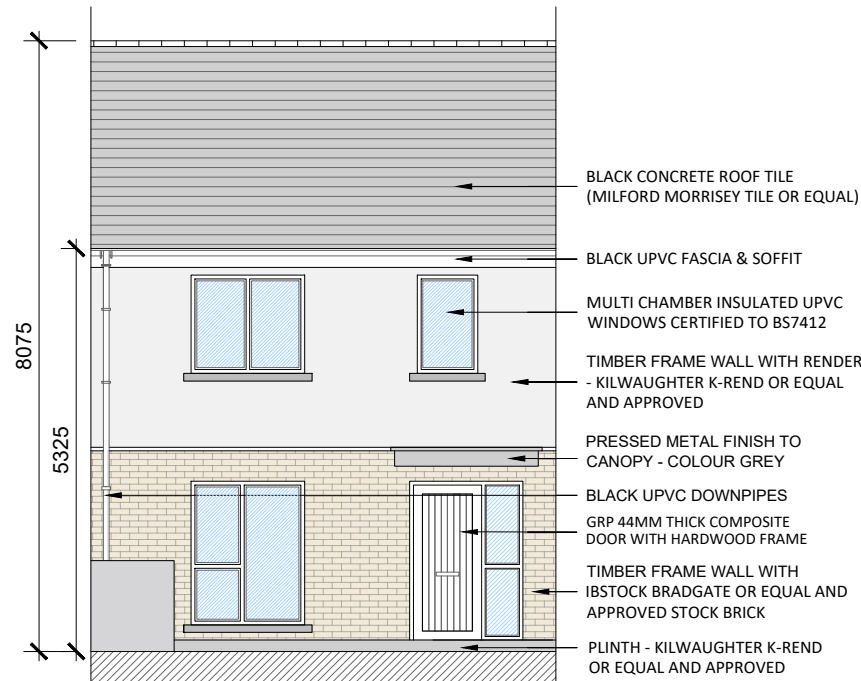


DO NOT SCALE. WORK TO FIGURED DIMENSIONS ONLY.
ALL EXISTING DIMENSIONS TO BE CHECKED ON SITE.
DRAWN ON AUTOCAD R2004 AT DEADY GAHAN ARCHITECTS LTD
LAYERS ON THIS DRAWING COMPLY WITH BS 1192: PART 5


UNIT A1
3-Bed (4 person)
AREA: 89.6 SQ.M.
964 SQ.FT.

STORAGE total - 4.7 sq.m.

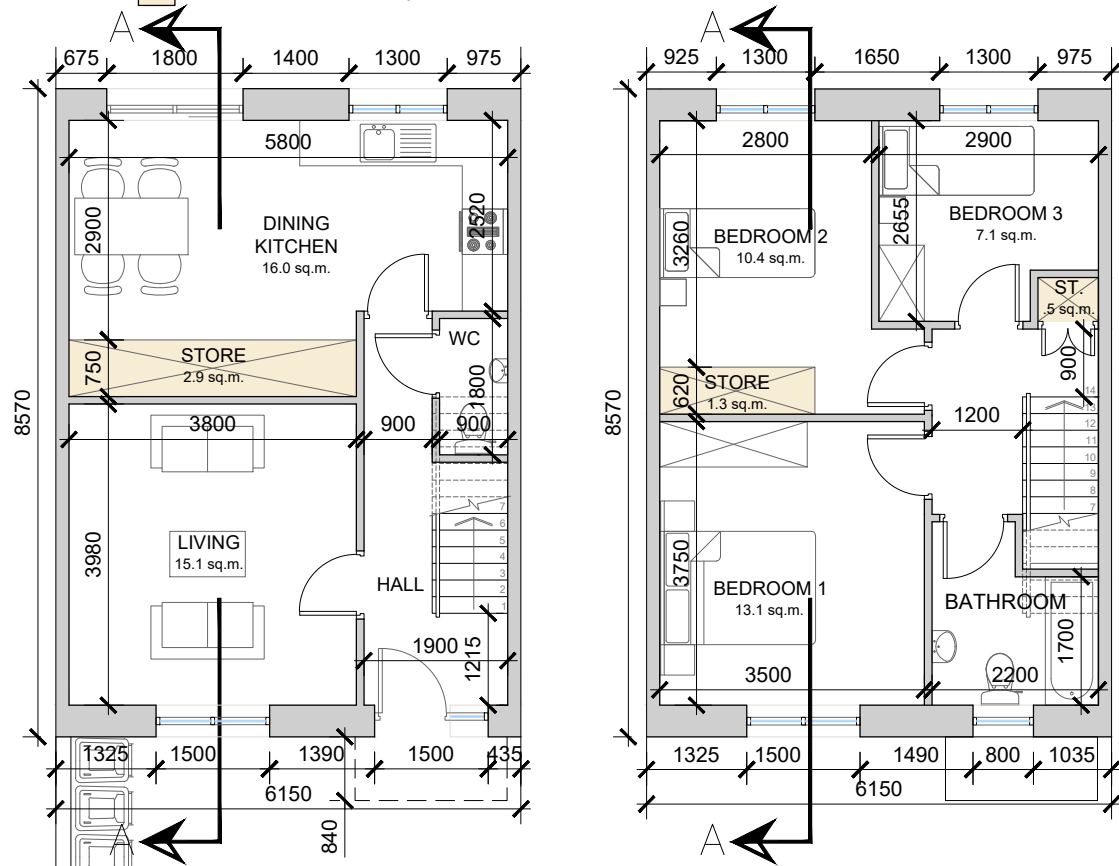


FRONT ELEVATION

SCALE 1:100 @ A3

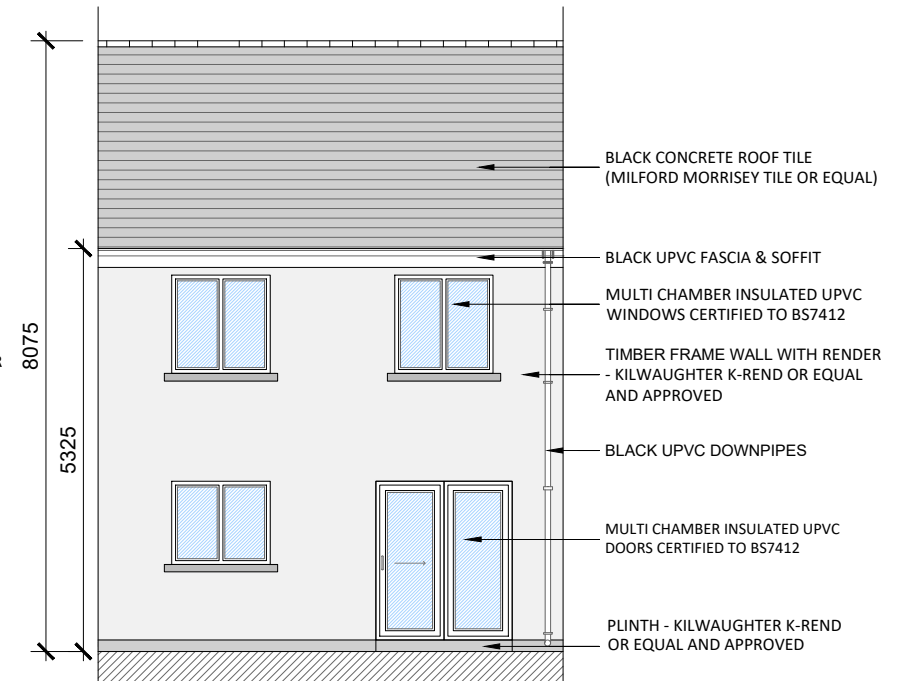

REAR ELEVATION

SCALE 1:100 @ A3

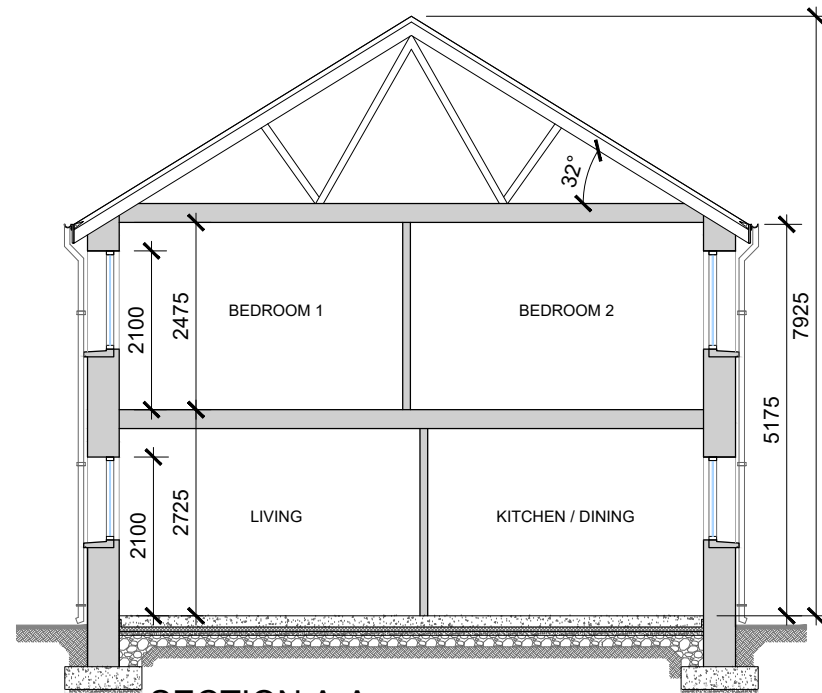

SECTION A-A


SCALE 1:100



RENDER

UNIT TYPE A1
SCALE 1:100@A3

date	rev	name	chk	note
05.12.24	P1	SM	EJG	ISSUE FOR PLANNING

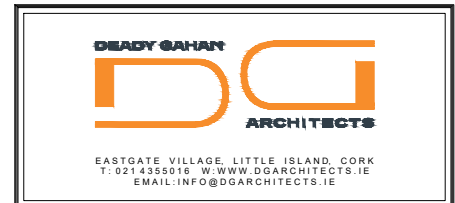

Project
PROPOSED RESIDENTIAL DEVELOPMENT AT
INNISHMORE, BALLINCOLLIG,
CORK

Drawing title
PROPOSED UNIT TYPE A1
PLANS, ELEVATIONS, AND SECTION A-A

Scale	Drawn	Checked	Date
1:100 @ A3	MC	EJG	17.06.24
Project No.	Drg. No.	Revision	
22131	22131/P100	P1	

☐ Information / Comments	☐ Tender
☒ Planning	☐ Construction