



DO NOT SCALE. WORK TO FIGURED DIMENSIONS ONLY.
ALL EXISTING DIMENSIONS TO BE CHECKED ON SITE.
DRAWN ON AUTOCAD R2004 AT DEADY GAHAN ARCHITECTS LTD
LAYERS ON THIS DRAWING COMPLY WITH BS 1192: PART 5

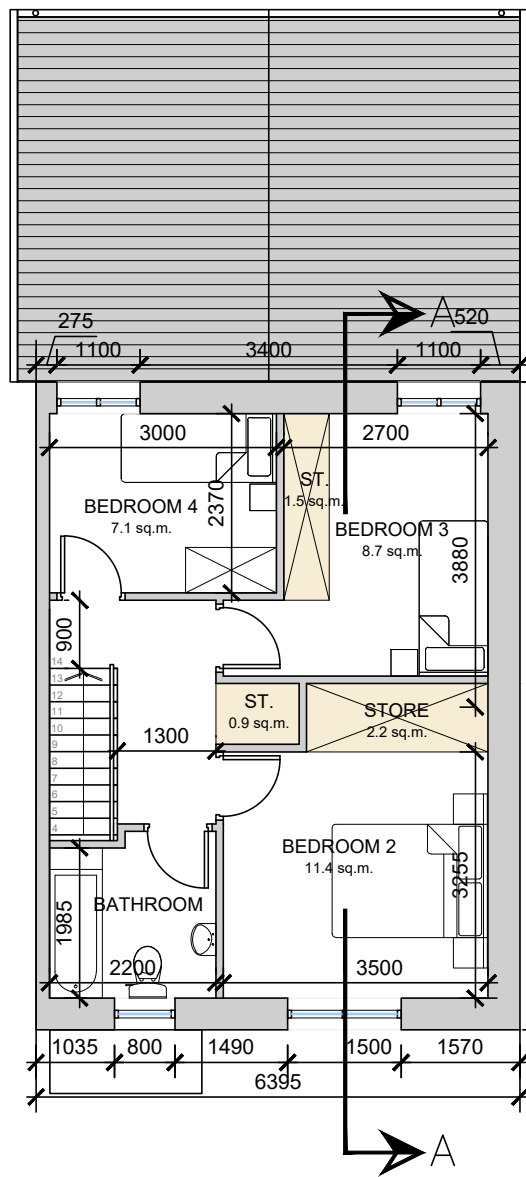


UNIT A3- CORNER
4-Bed (6 person)
AREA: 118.2 SQ.M.
1272 SQ.FT.
STORAGE total - 6.1 sq.m.

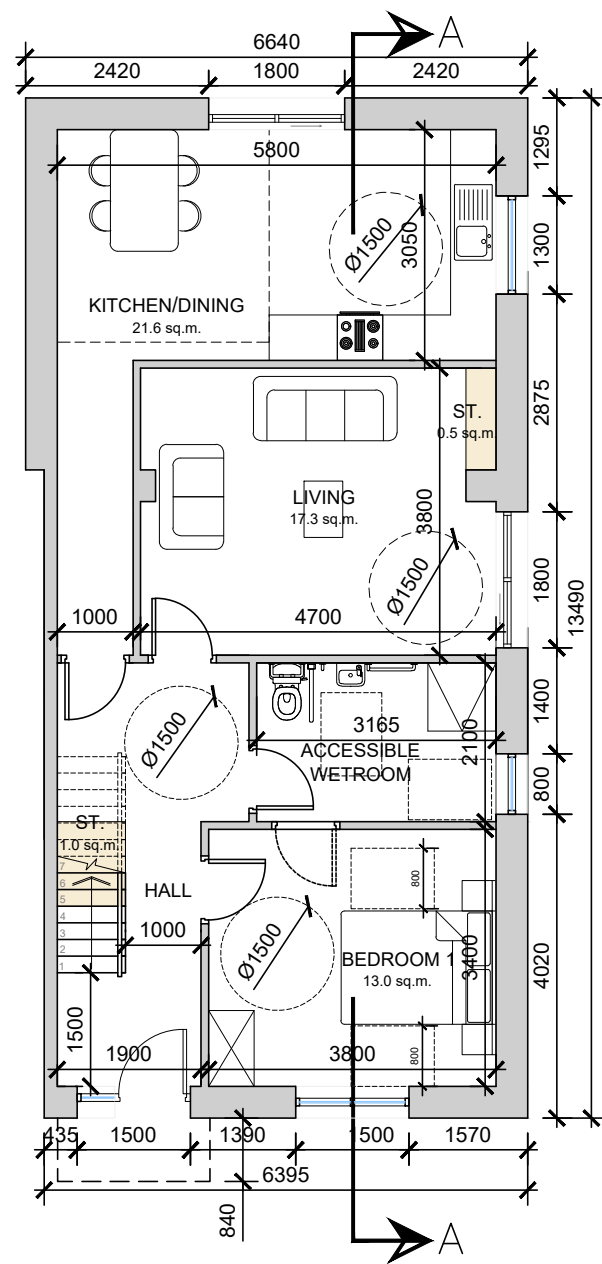


RENDER




FRONT ELEVATION
SCALE 1:100 @ A3

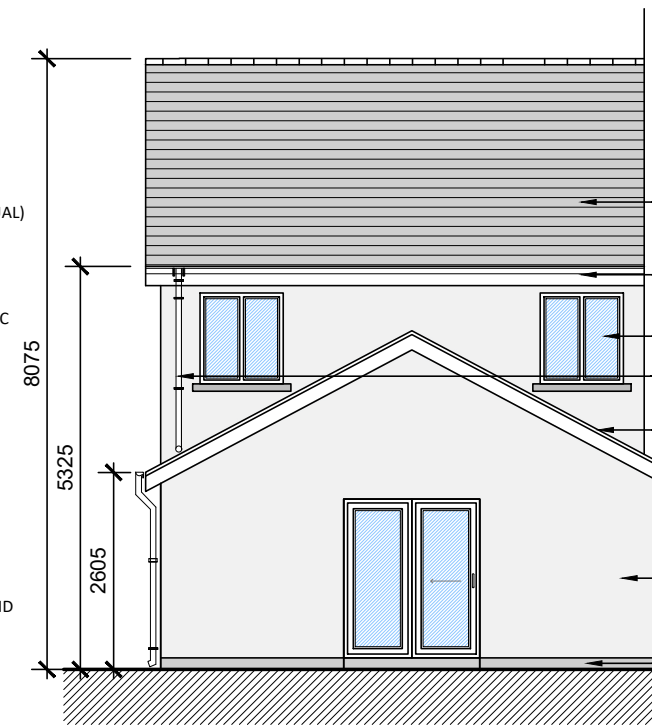

REAR ELEVATION
SCALE 1:100 @ A3

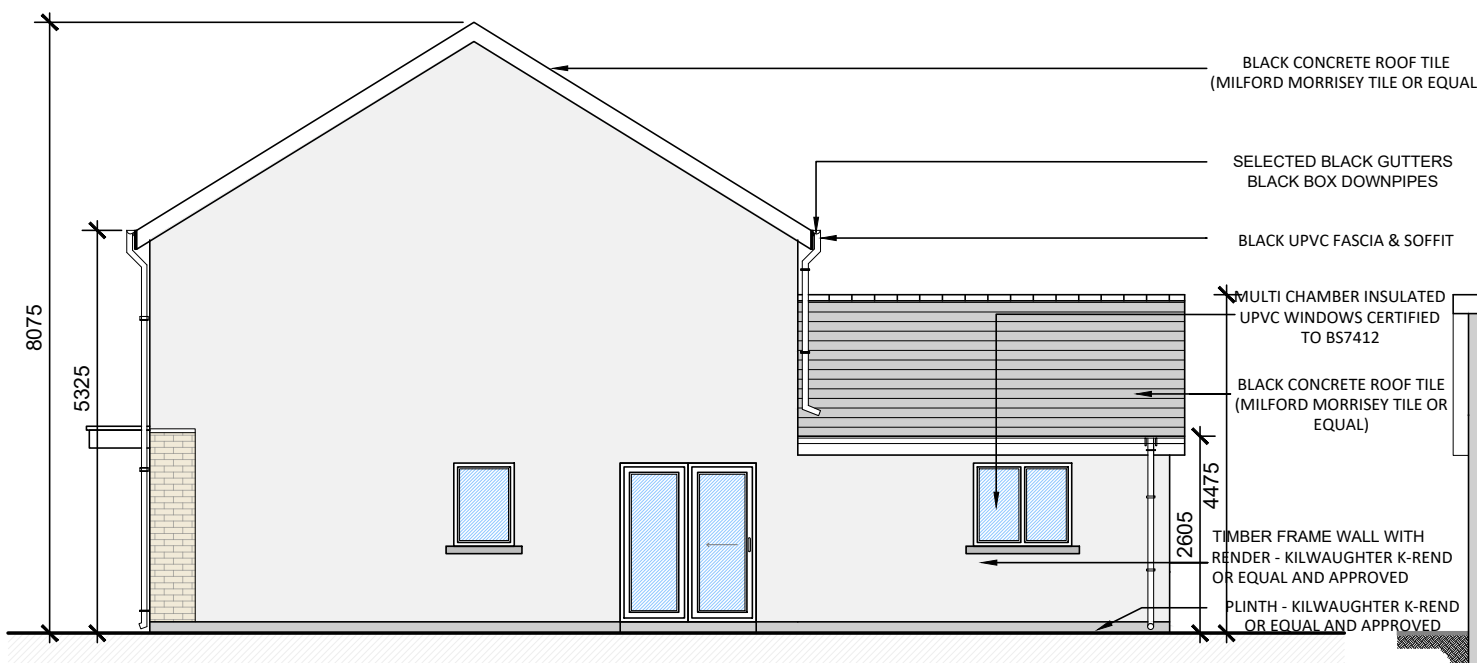


SIDE ELEVATION
SCALE 1:100 @ A3

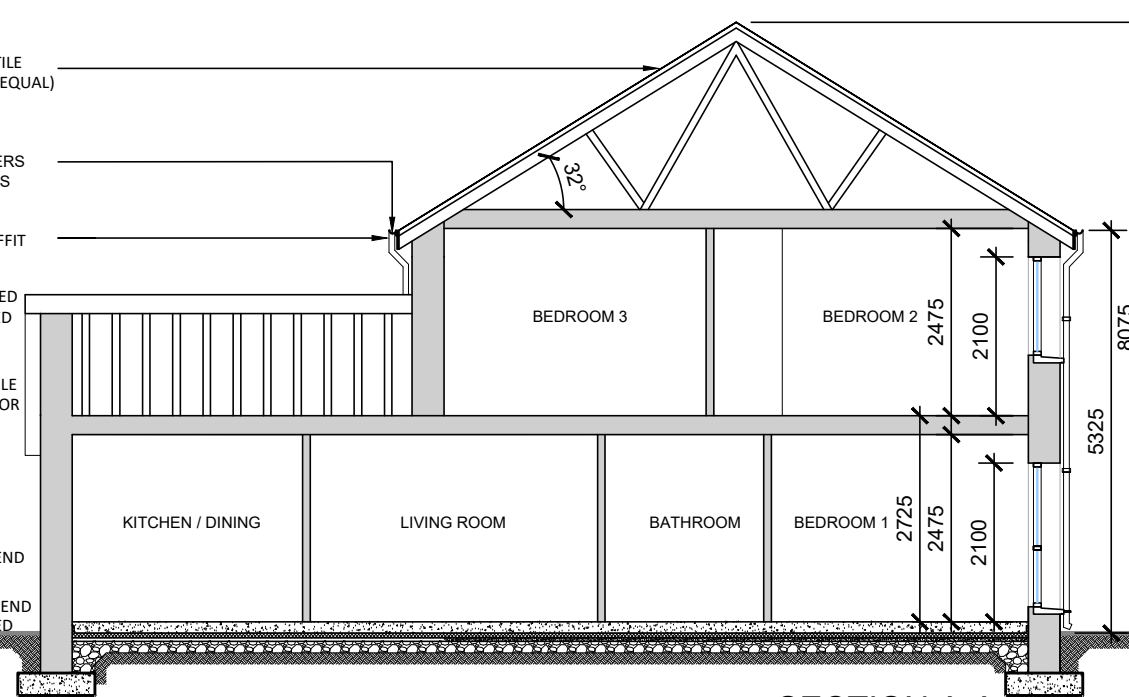

SECTION A-A
SCALE 1:100

UNIT TYPE A3- CORNER
SCALE 1:100@A3

date	rev	name	chk	note
01.04.25	P1	LM	EJG	ISSUE FOR PLANNING

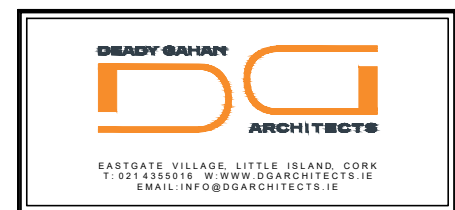

Project
PROPOSED RESIDENTIAL DEVELOPMENT AT
INNISHMORE, BALLINCOLLIG,
CORK

Drawing title
PROPOSED UNIT TYPE A3
PLANS, ELEVATIONS, AND SECTION A-A

Scale	Drawn	Checked	Date
1:100 @ A3	MC	EJG	06.03.25
Project No.	Dr. No.	Revision	
22131	22131/P110	P1	

Information \ Comments
Planning
Tender
Construction