

Do not scale from drawings. Use dimensioned figure only.  
 Contractor to check all dimensions on site.  
 City Architect to be informed of any discrepancies before work proceeds.

Notes

Rev.	Description	Date

**CITY ARCHITECT'S DEPARTMENT**  
 Telephone: 021 4924335  
 E-mail: city\_architect@corkcity.ie  
 Web: http://www.corkcity.ie




CATHAL O'BOYLE, CITY ARCHITECT,  
 CORK CITY COUNCIL, CITY HALL, CORK, T12 T997

Team Leader C. O'Boyle  
 Project Architects A. CZARNECKA  
 Project Technicians D. GOULD  
 Project Supervisor  
 Quantity Surveyor  
 Civil/Structural Consultant  
 M & E Consultant  
 Landscape Architect  
 Fire Consultant

<b>PROPOSED SITE PLAN</b>	Title	Scale	1:100@A3
	Date	Date	JAN 2026
	Drawn By	Drawn By	DG
	Checked By	Checked By	AC
Plotfiles Ref.			

Drawing No.	Status	Rev.
Pre - Part 8	PL04	0

Project  
**3 BAKER'S ROAD  
 DPG EXTENSION**

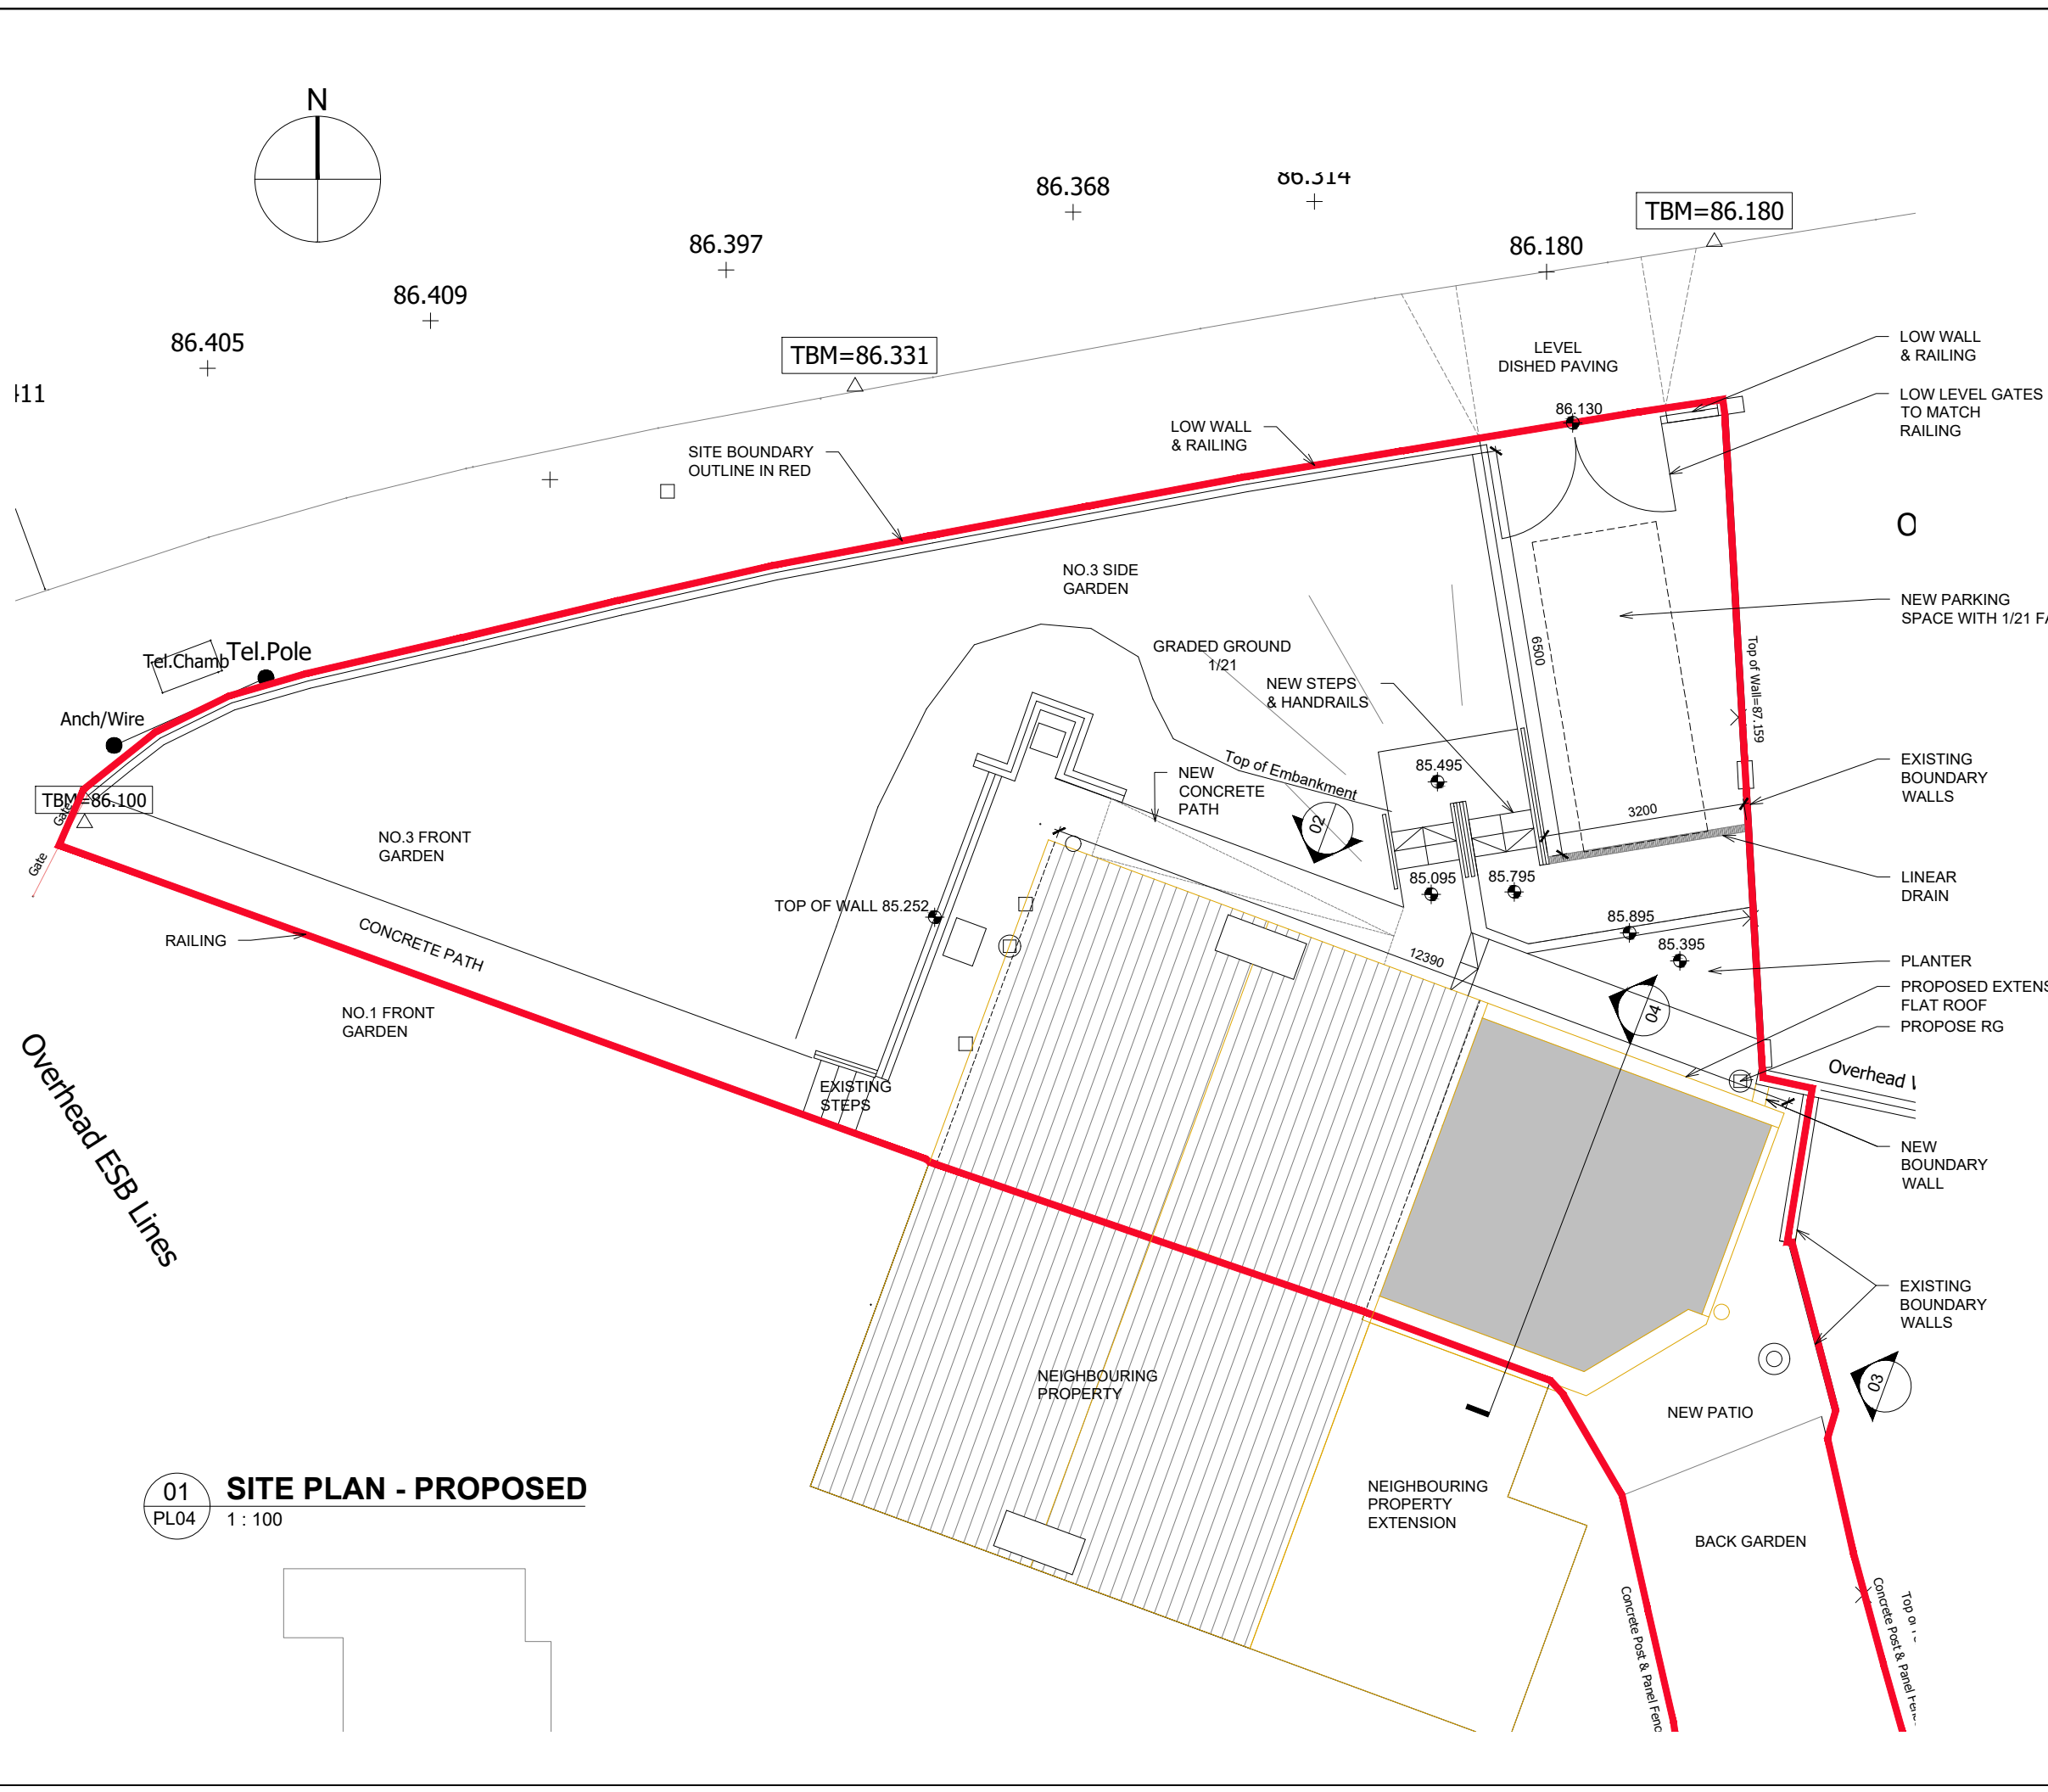

**01 SITE PLAN - PROPOSED**  
 PL04 1:100

