




01 GROUND FLOOR PLAN
PL05 1 : 100

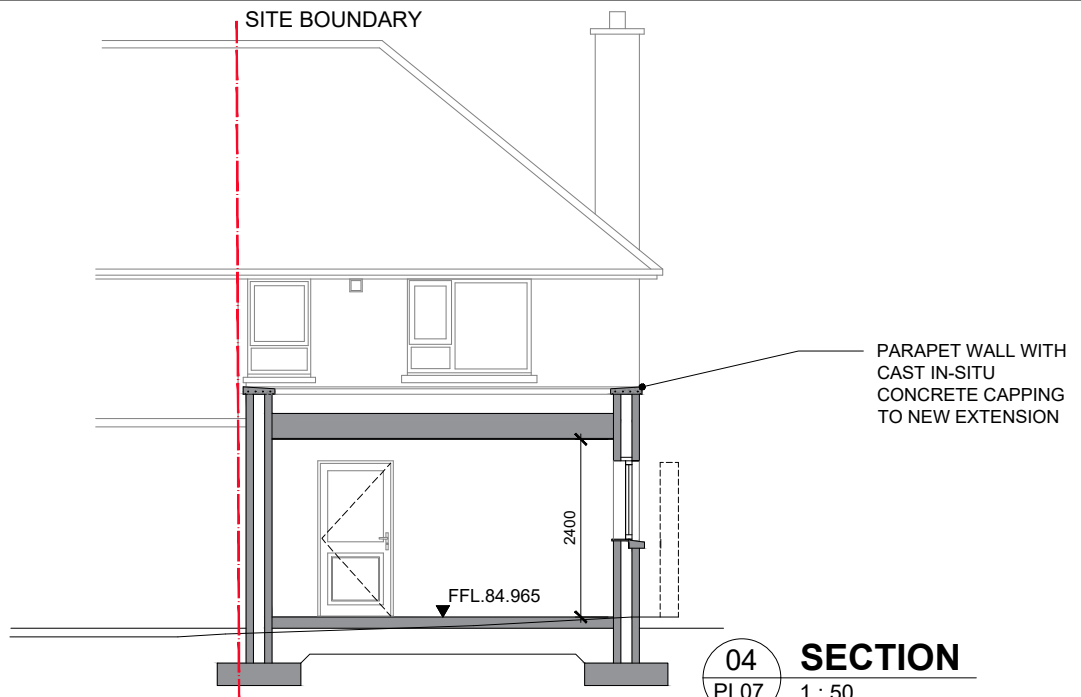

04 SECTION
PL07 1 : 50

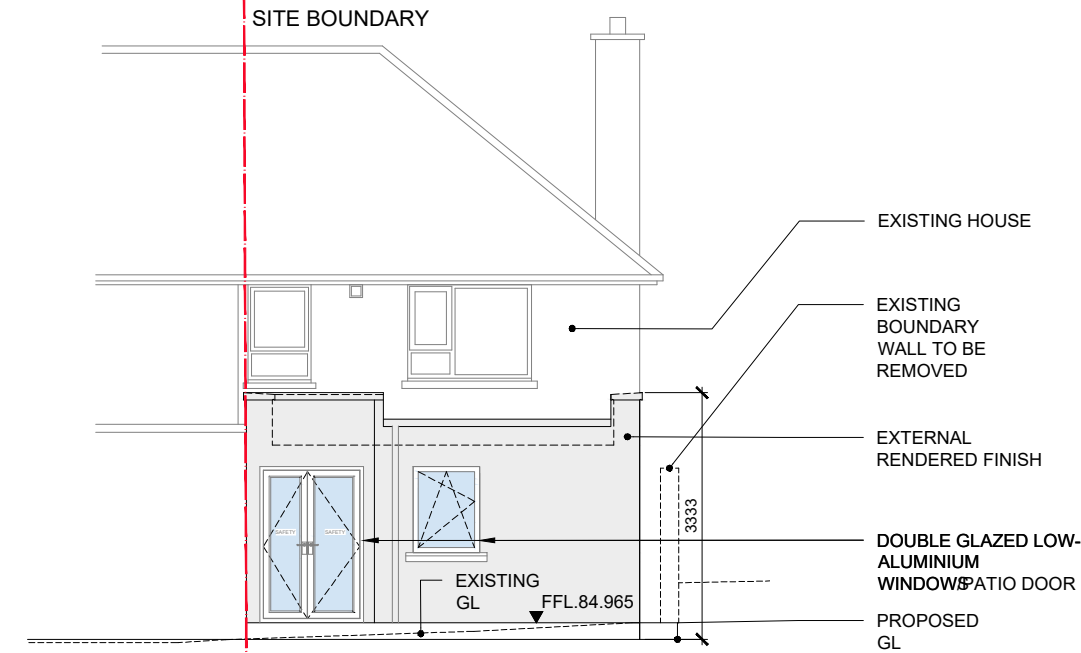

03 EAST ELEVATION
PL07 1 : 50

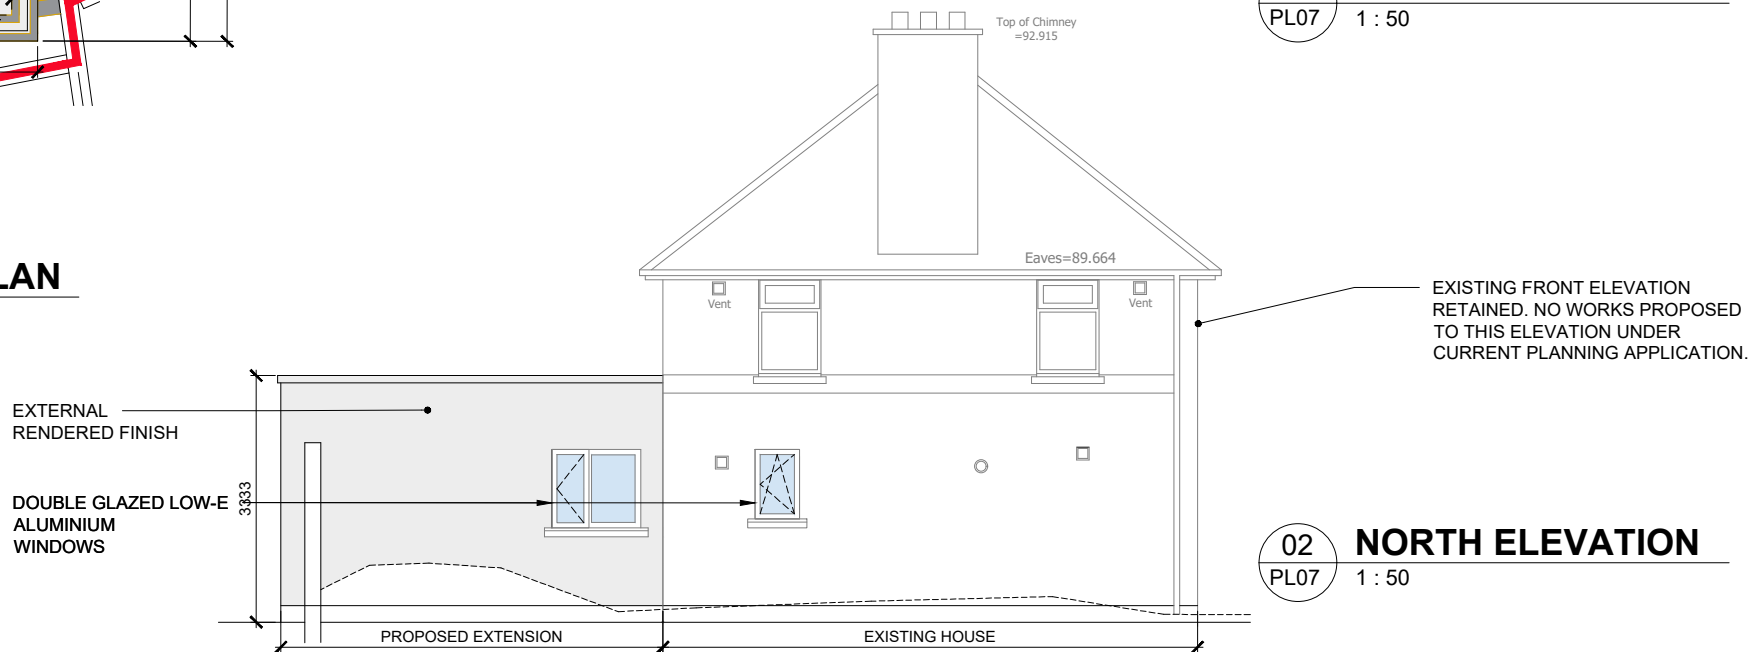

02 NORTH ELEVATION
PL07 1 : 50

Do not scale from drawings. Use dimensioned figure only.
Contractor to check all dimensions on site.
City Architect to be informed of any discrepancies before work proceeds.

Notes
EXISTING FRONT ELEVATION RETAINED.
NO WORKS PROPOSED TO THIS
ELEVATION UNDER CURRENT
PLANNING APPLICATION.

Rev.	Description	Date

CITY ARCHITECT'S DEPARTMENT
Telephone: 021 4924335
E-mail: city_architect@corkcity.ie
Web: http://www.corkcity.ie
CATHAL O'BOYLE, CITY ARCHITECT,
CORK CITY COUNCIL, CITY HALL, CORK, T12 T997



Team Leader C. O'Boyle
Project Architects A. CZARNECKA
Project Technicians D. GOULD
Project Supervisor
Quantity Surveyor
Civil/Structural Consultant
M & E Consultant
Landscape Architect
Fire Consultant

Title **PROPOSED EXTENSION PLAN, ELEVATIONS, SECTION**
Scale 1:100@A3
Date JAN 2026
Drawn By DG
Checked By AC
Plotfiles Ref.

Drawing No.	Status	Rev.
Pre - Part 8	PL05	0

Project **3 BAKER'S ROAD DPG EXTENSION**