




**Longitudinal Foul Sewer Section MH's FFS01 - FFS05**  
Scale 1:250

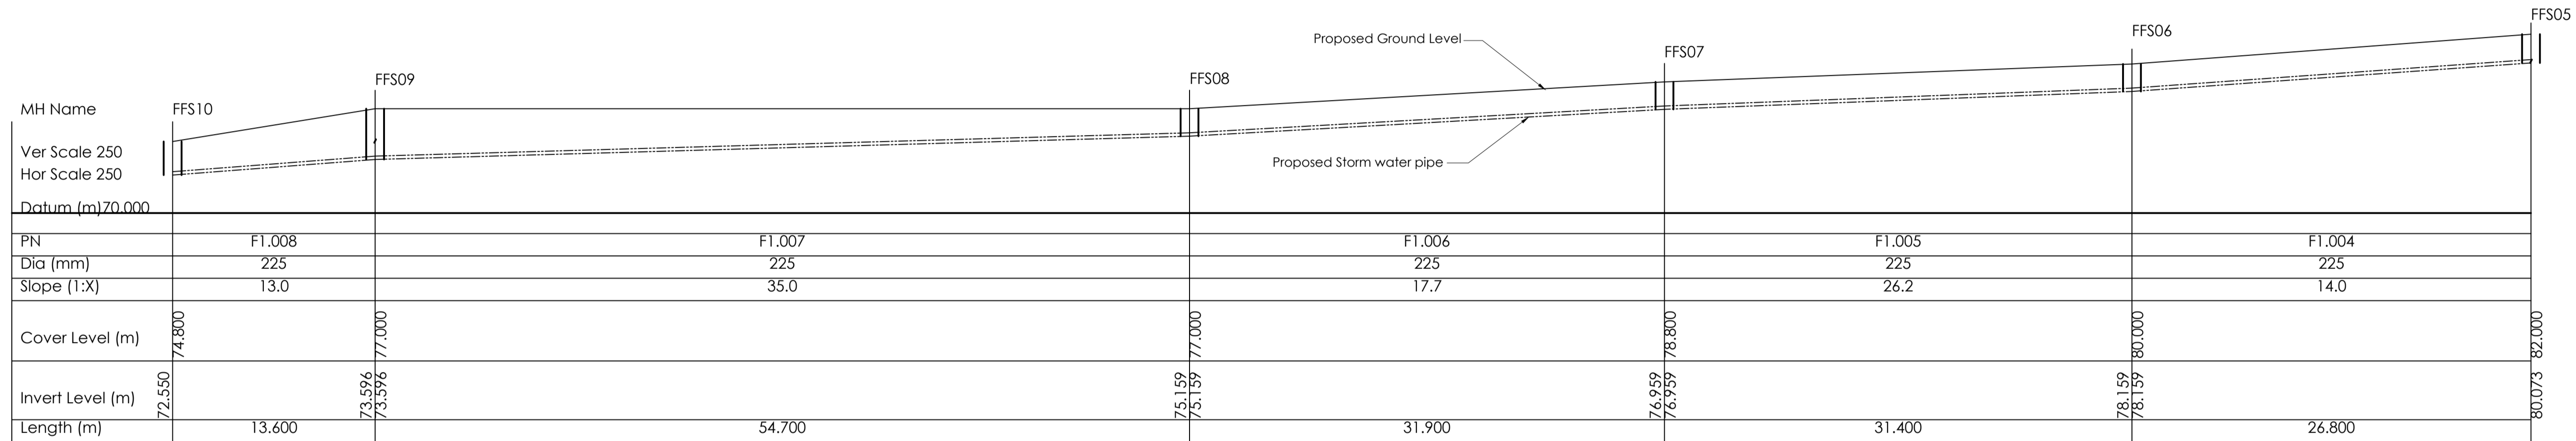


**Longitudinal Foul Sewer Section MH's FFS05 - FFS10**  
Scale 1:250

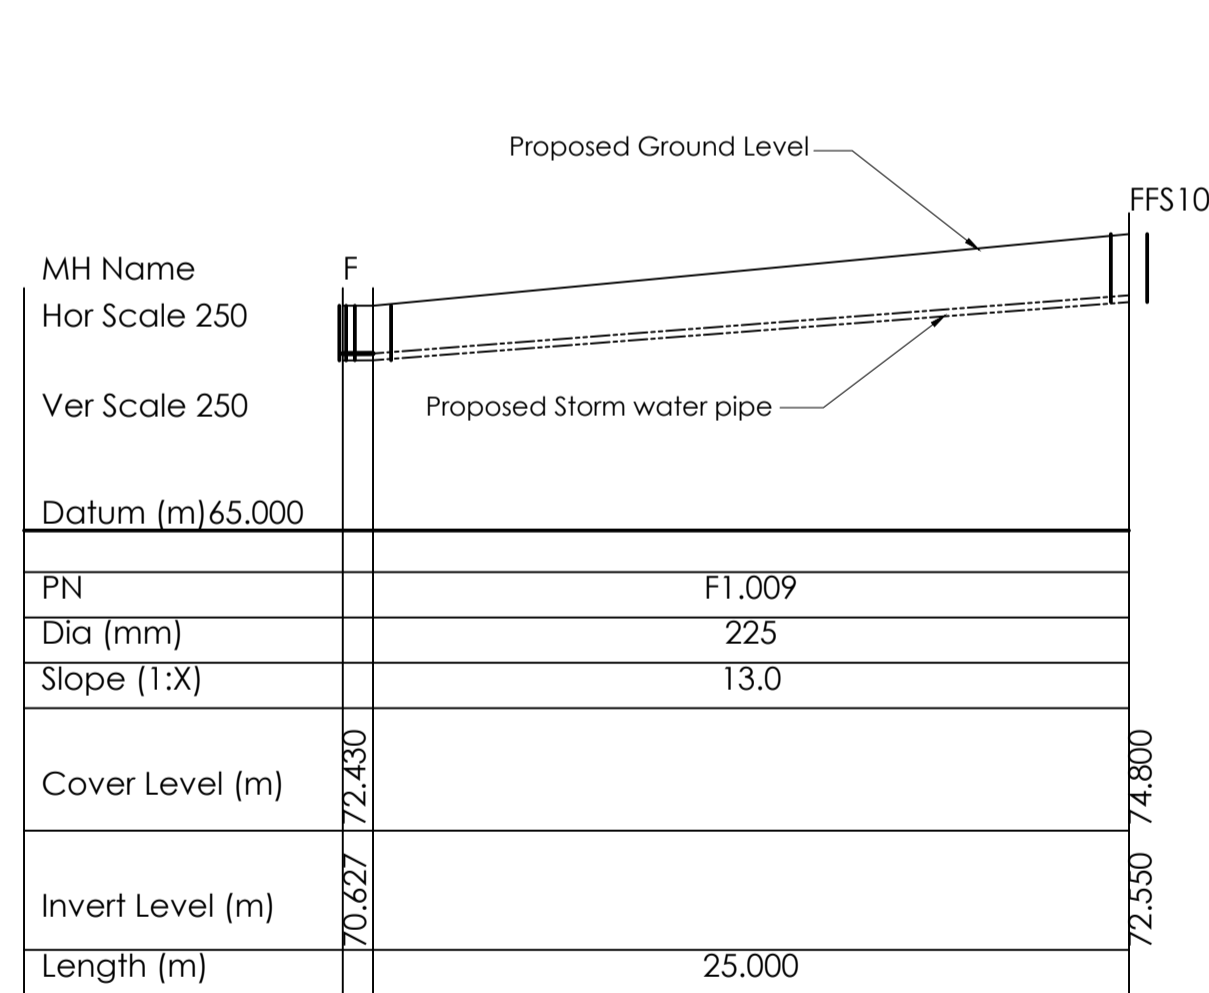


**Longitudinal Foul Sewer Section MH's FFS10 - F**  
Scale 1:250

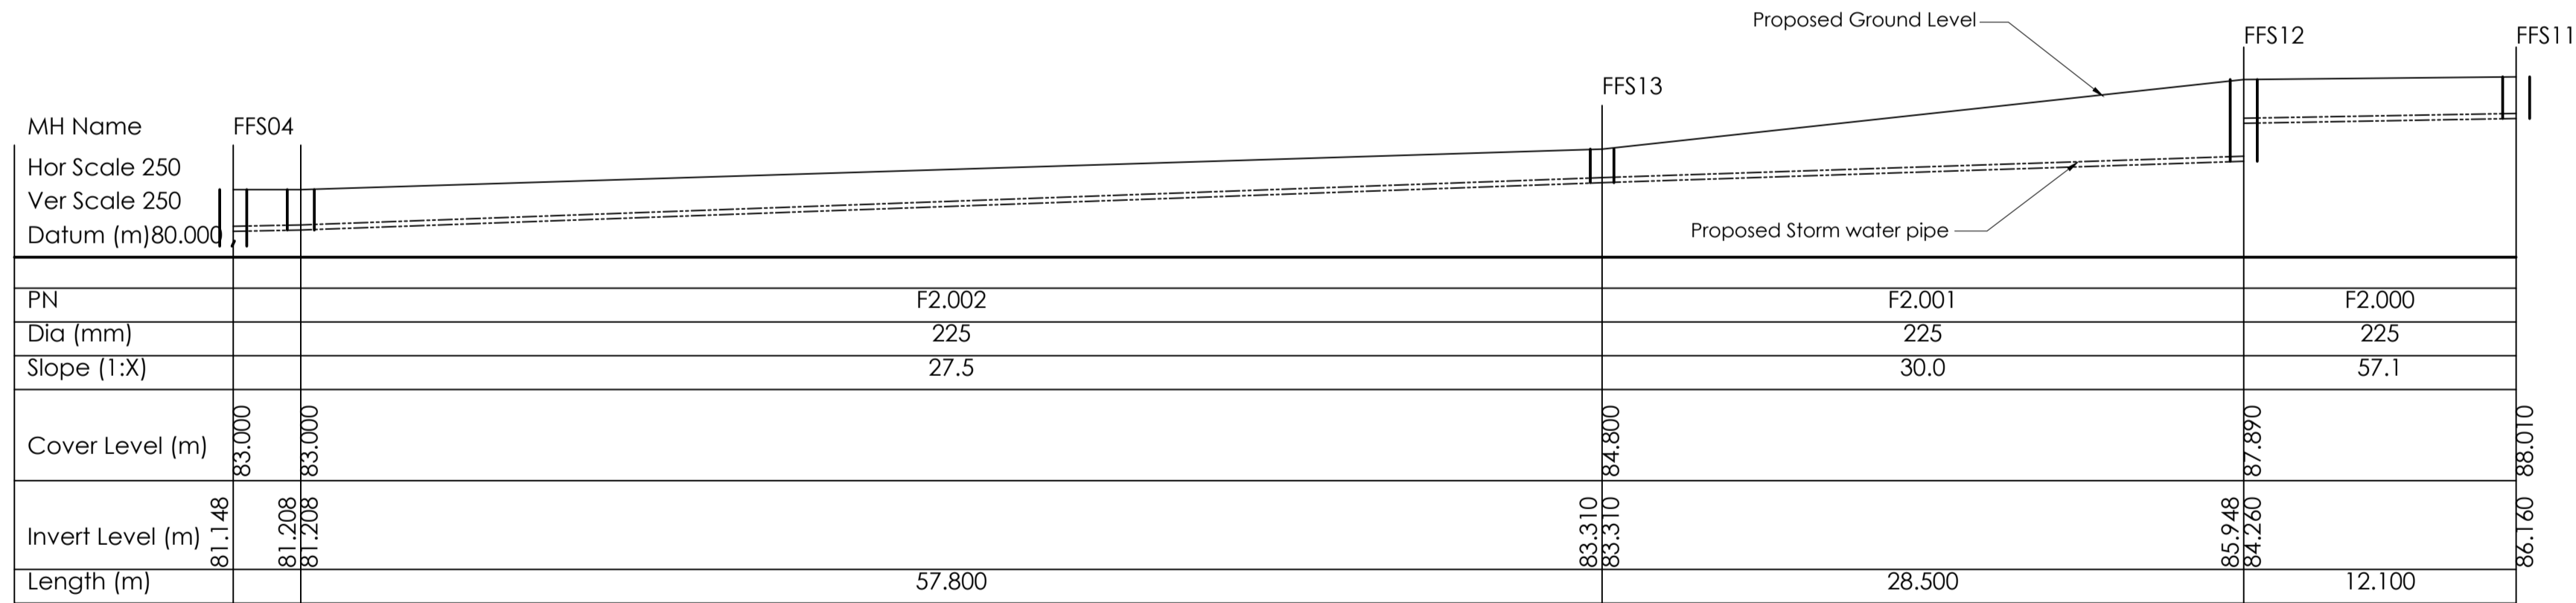

**Longitudinal Foul Sewer Section MH's FFS11 - FFS04**  
Scale 1:250

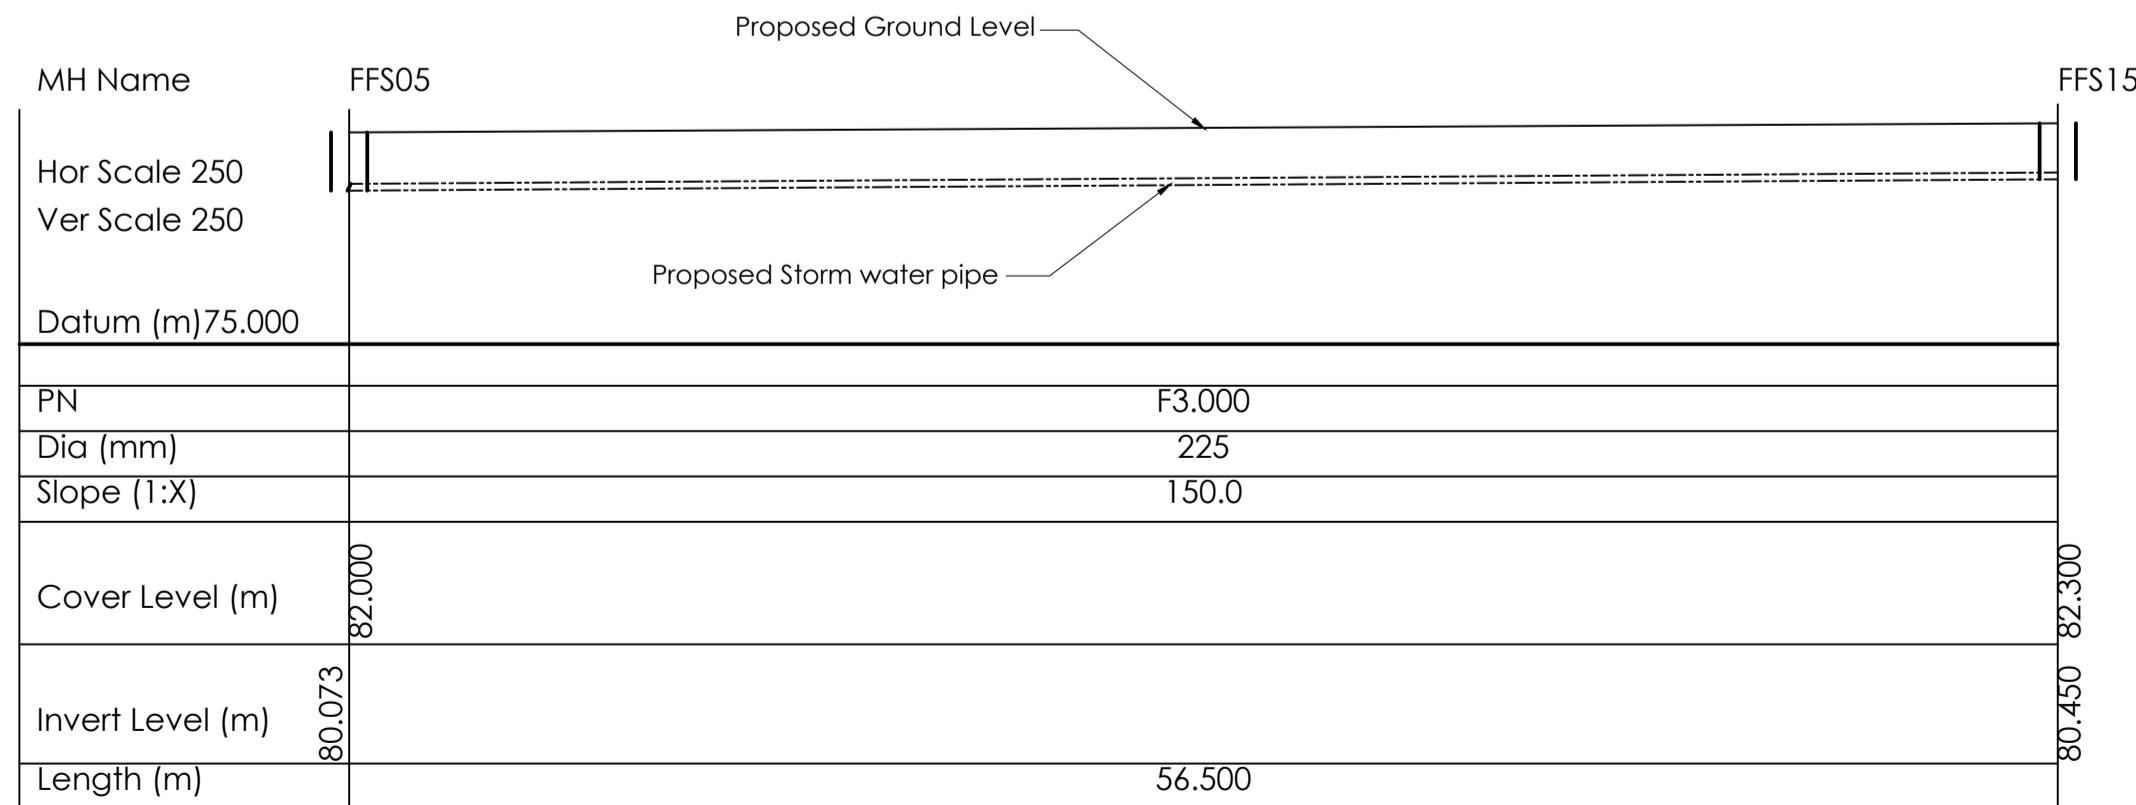

**Longitudinal Foul Sewer Section MH's FFS15 - FFS05**  
Scale 1:250

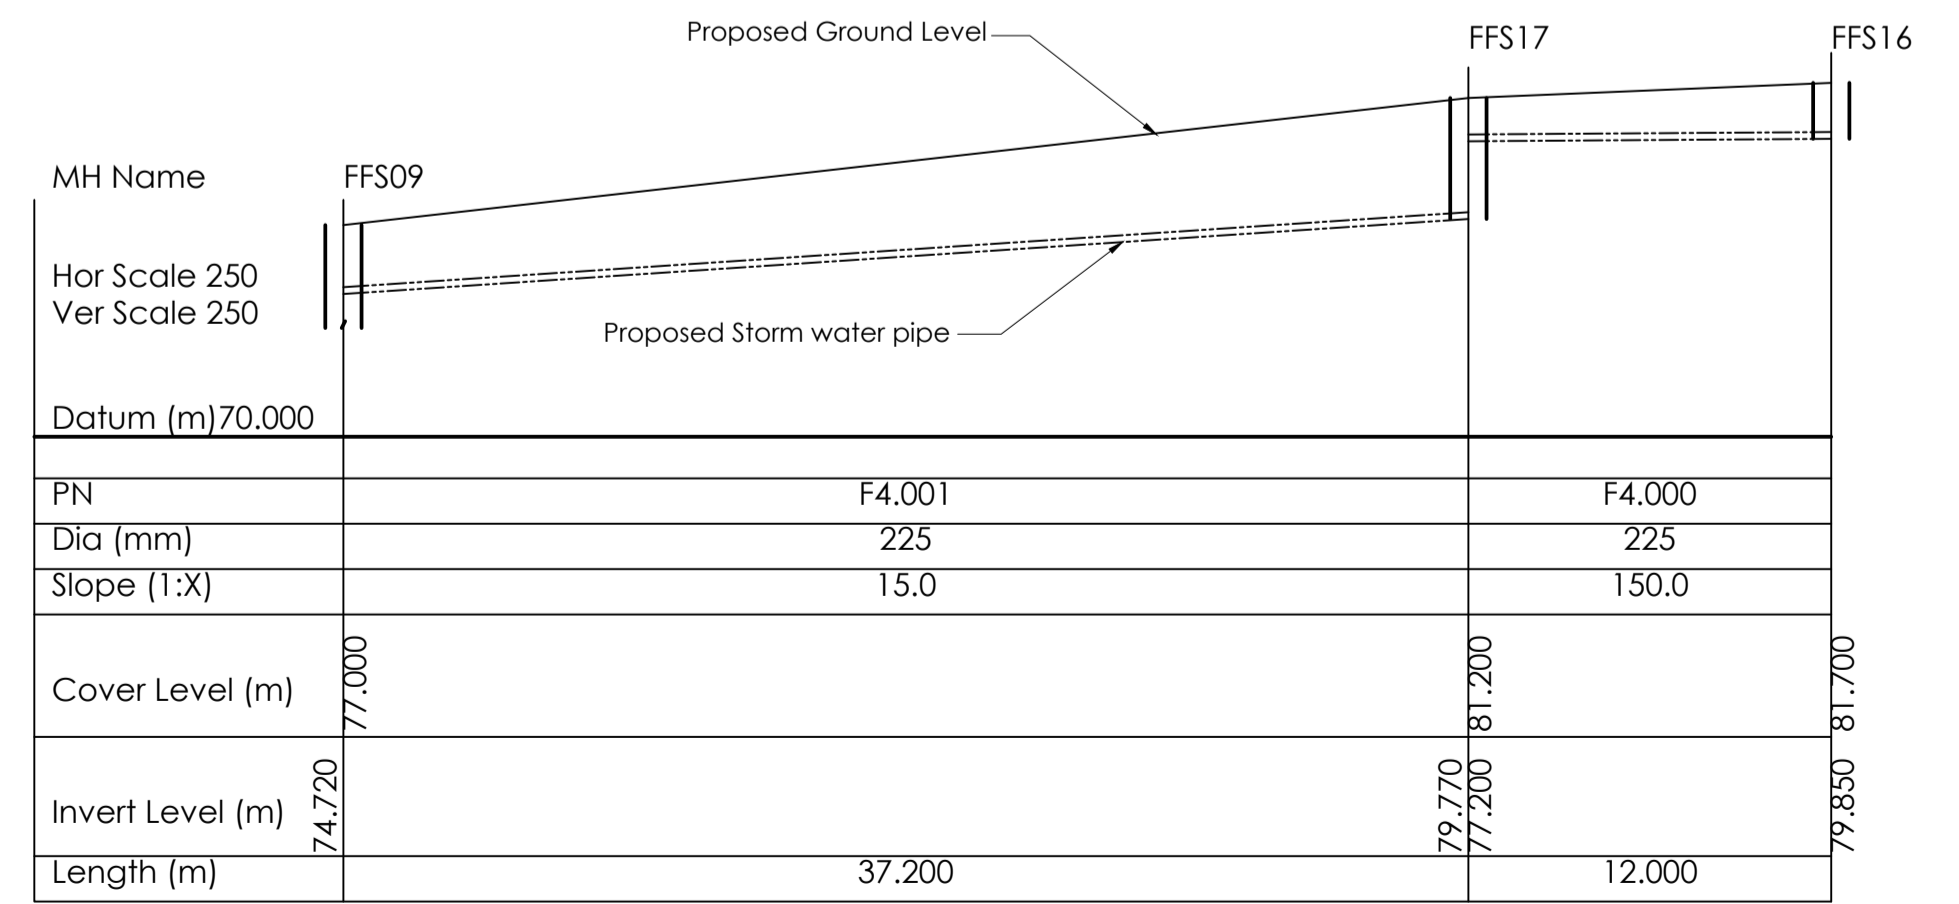

**Longitudinal Foul Sewer Section MH's FFS16 - FFS09**  
Scale 1:250

REV.	A	S.M.	S.O'D.	C.O'S	19.01.22	Issued For ITCD Cork City Council
	DRAWN	CHKD	APPRVD	DATE	DETAILS	

CLIENT	Lehenaghmore, Cork
PROJECT	Lehenaghmore, Cork

DRAWING TITLE	Proposed Foul Long-Sections				
SHEET	A1	SCALE	1:250		
PROJECT NO.	6159	DRAWING NO.	5060	STATUS/ISSUE	A