




Longitudinal Storm Sewer Section MH's SSW.016 - SSW.007
Scale 1:250

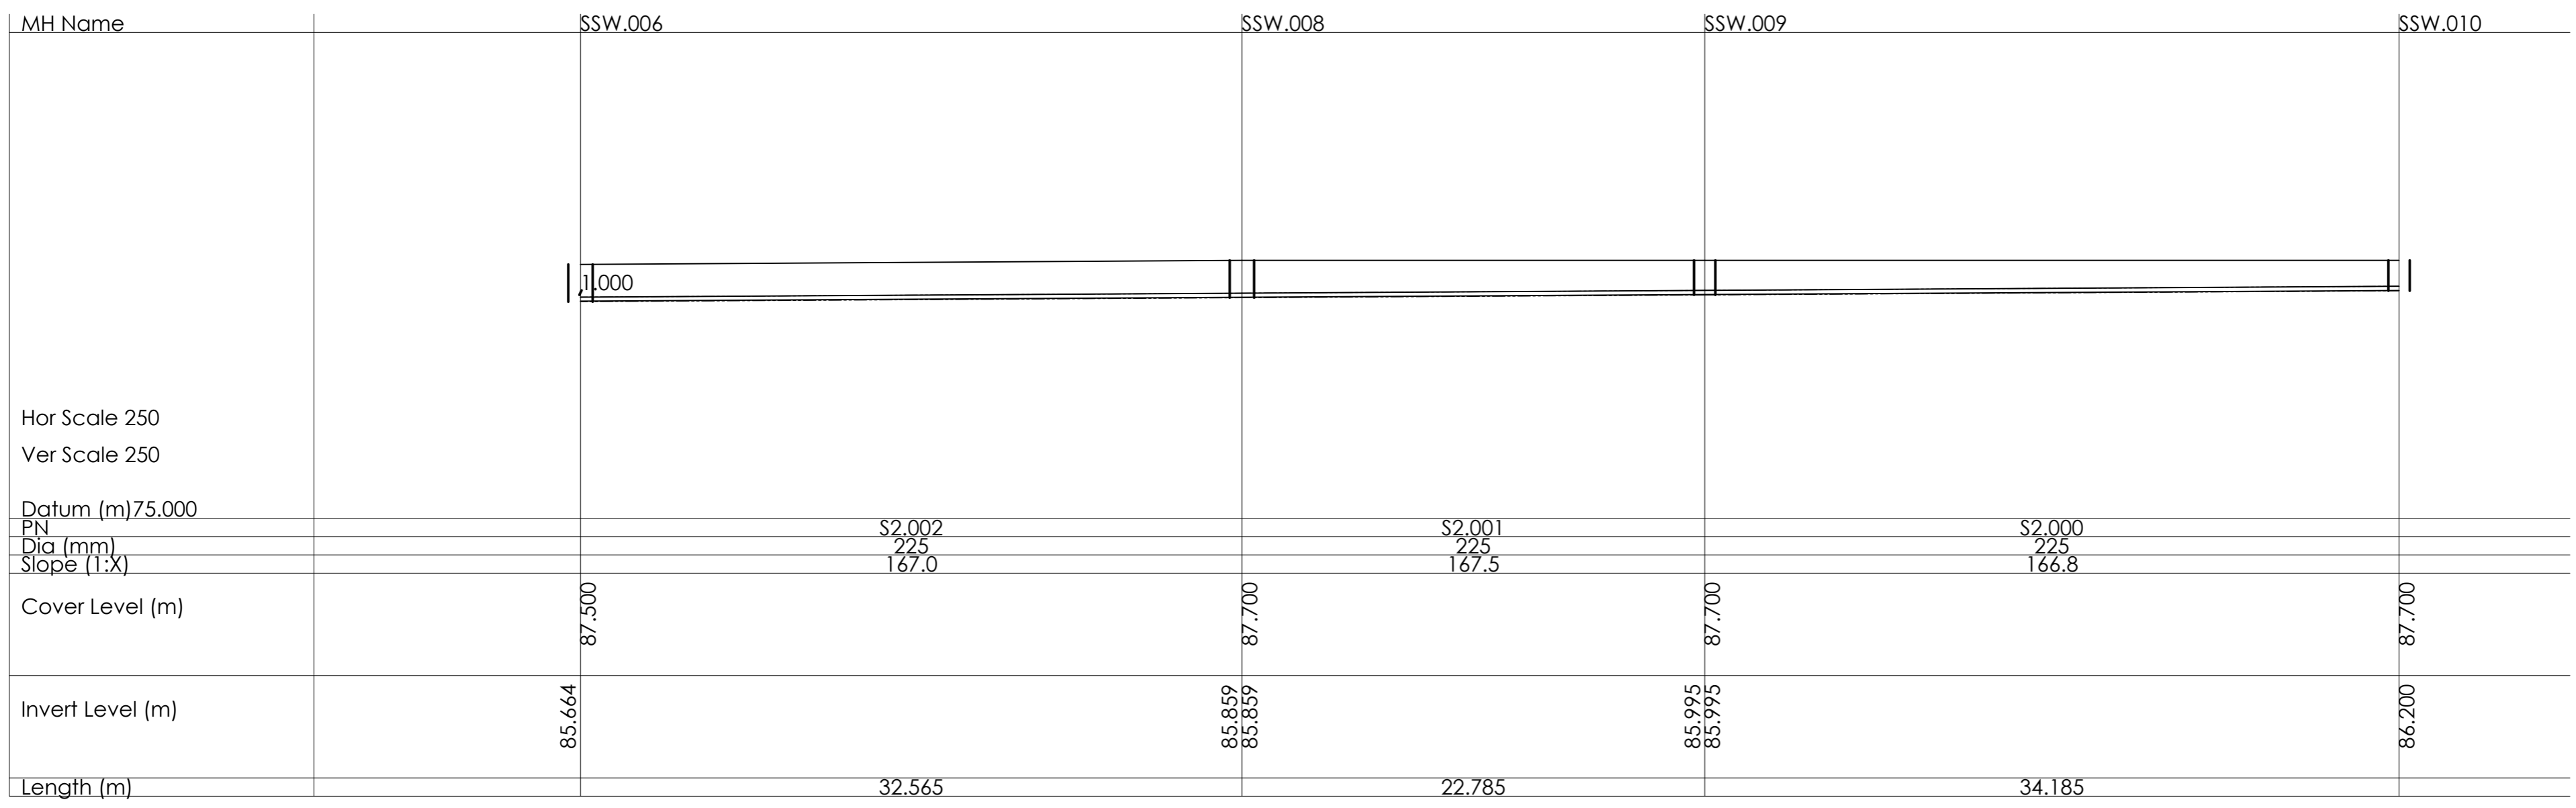


Longitudinal Storm Sewer Section MH's SSW.006 - SSW.010
Scale 1:250

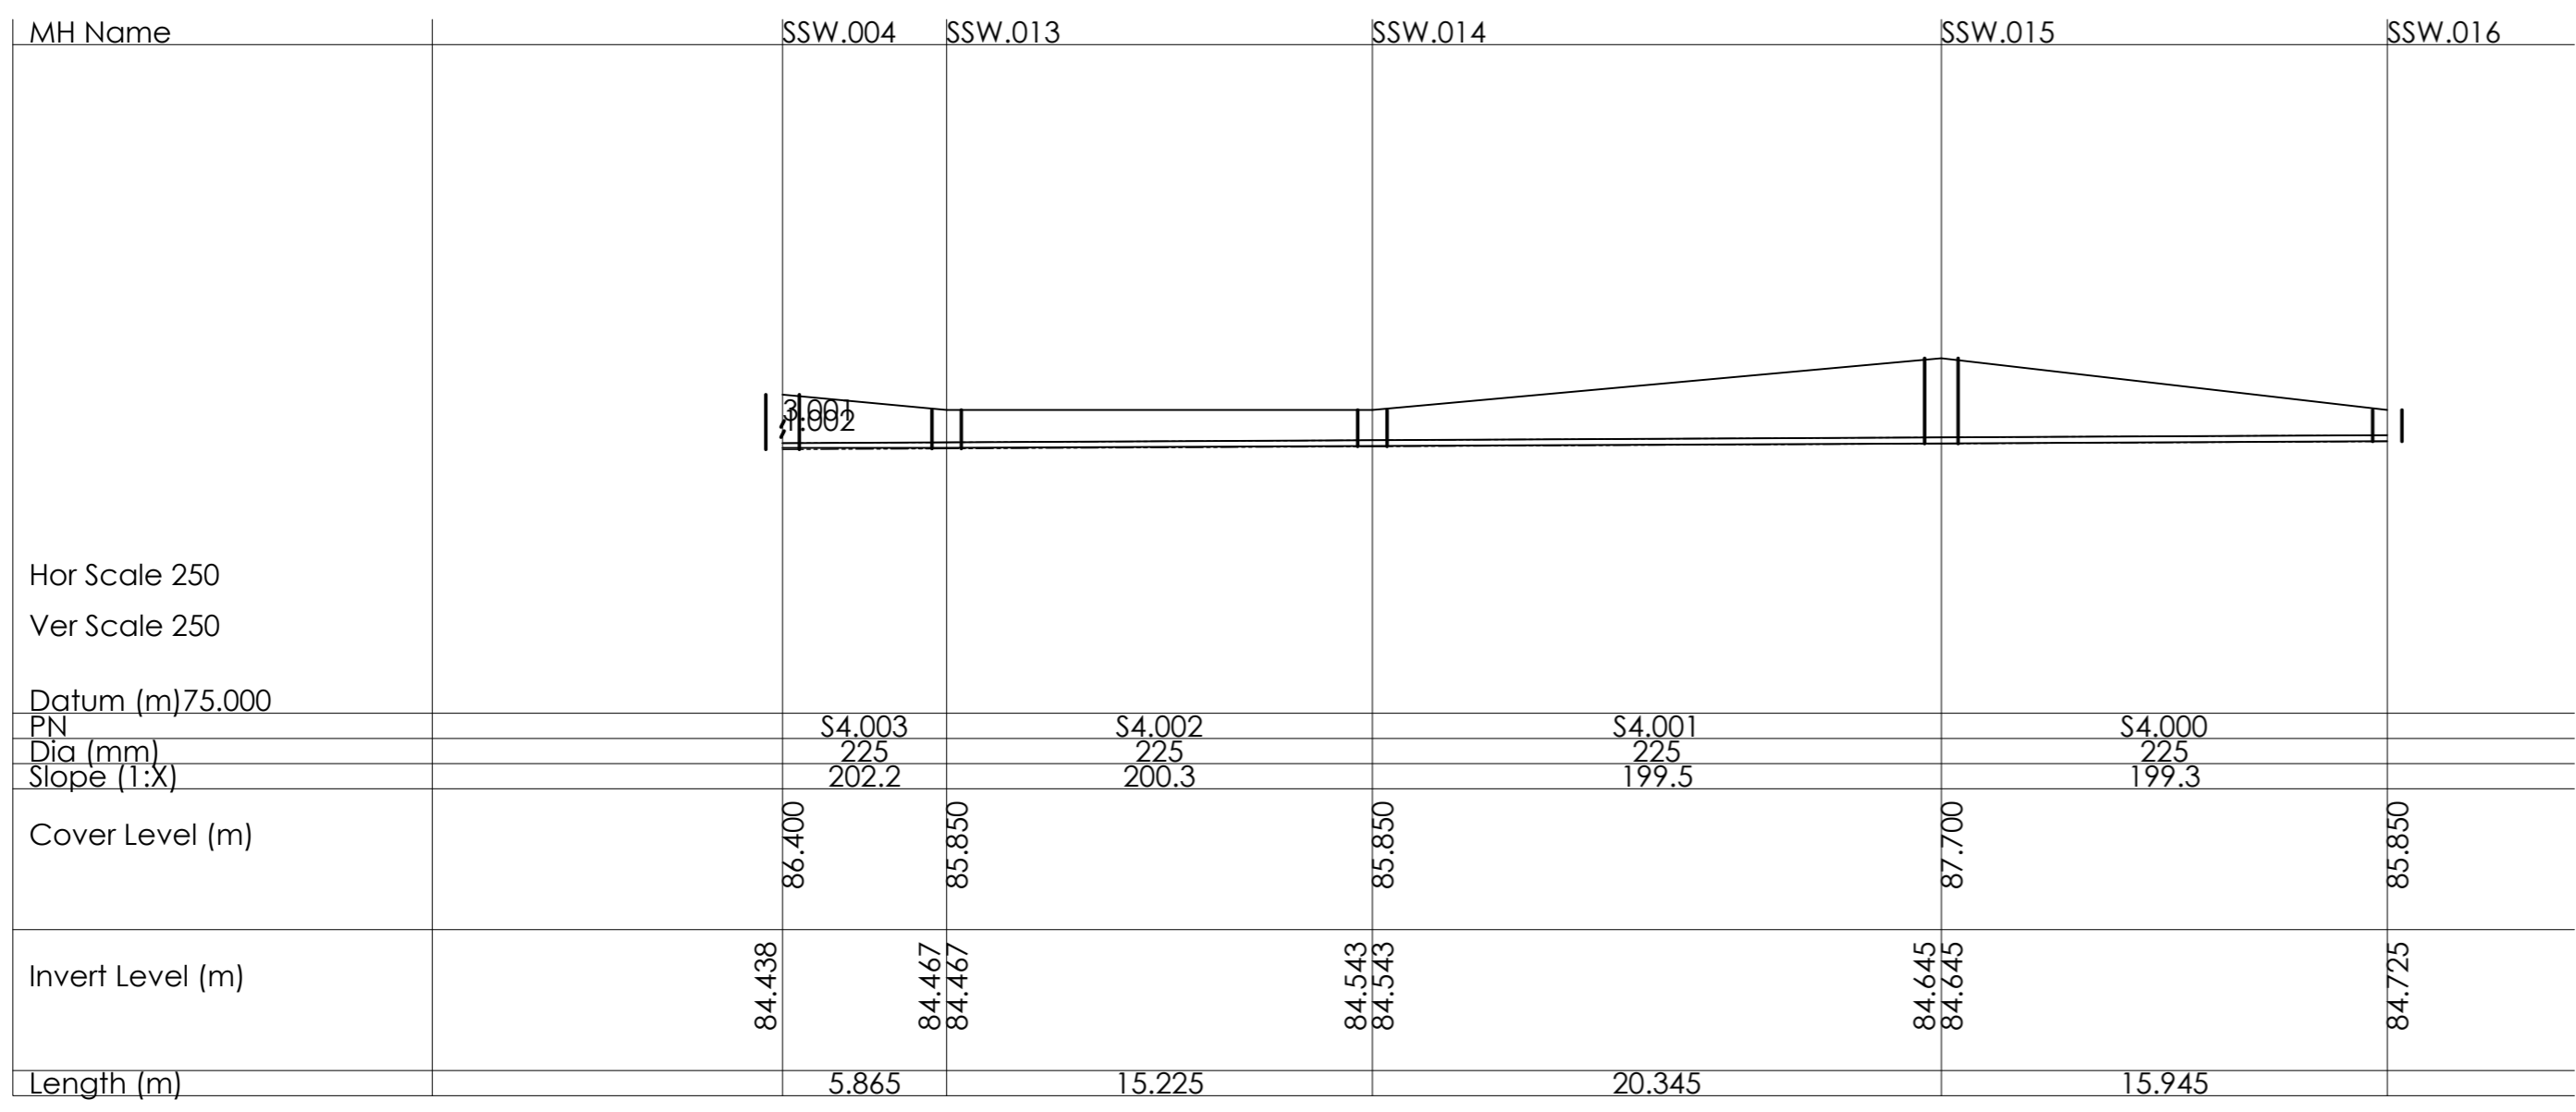

Longitudinal Storm Sewer Section MH's SSW.004 - SSW.016
Scale 1:250

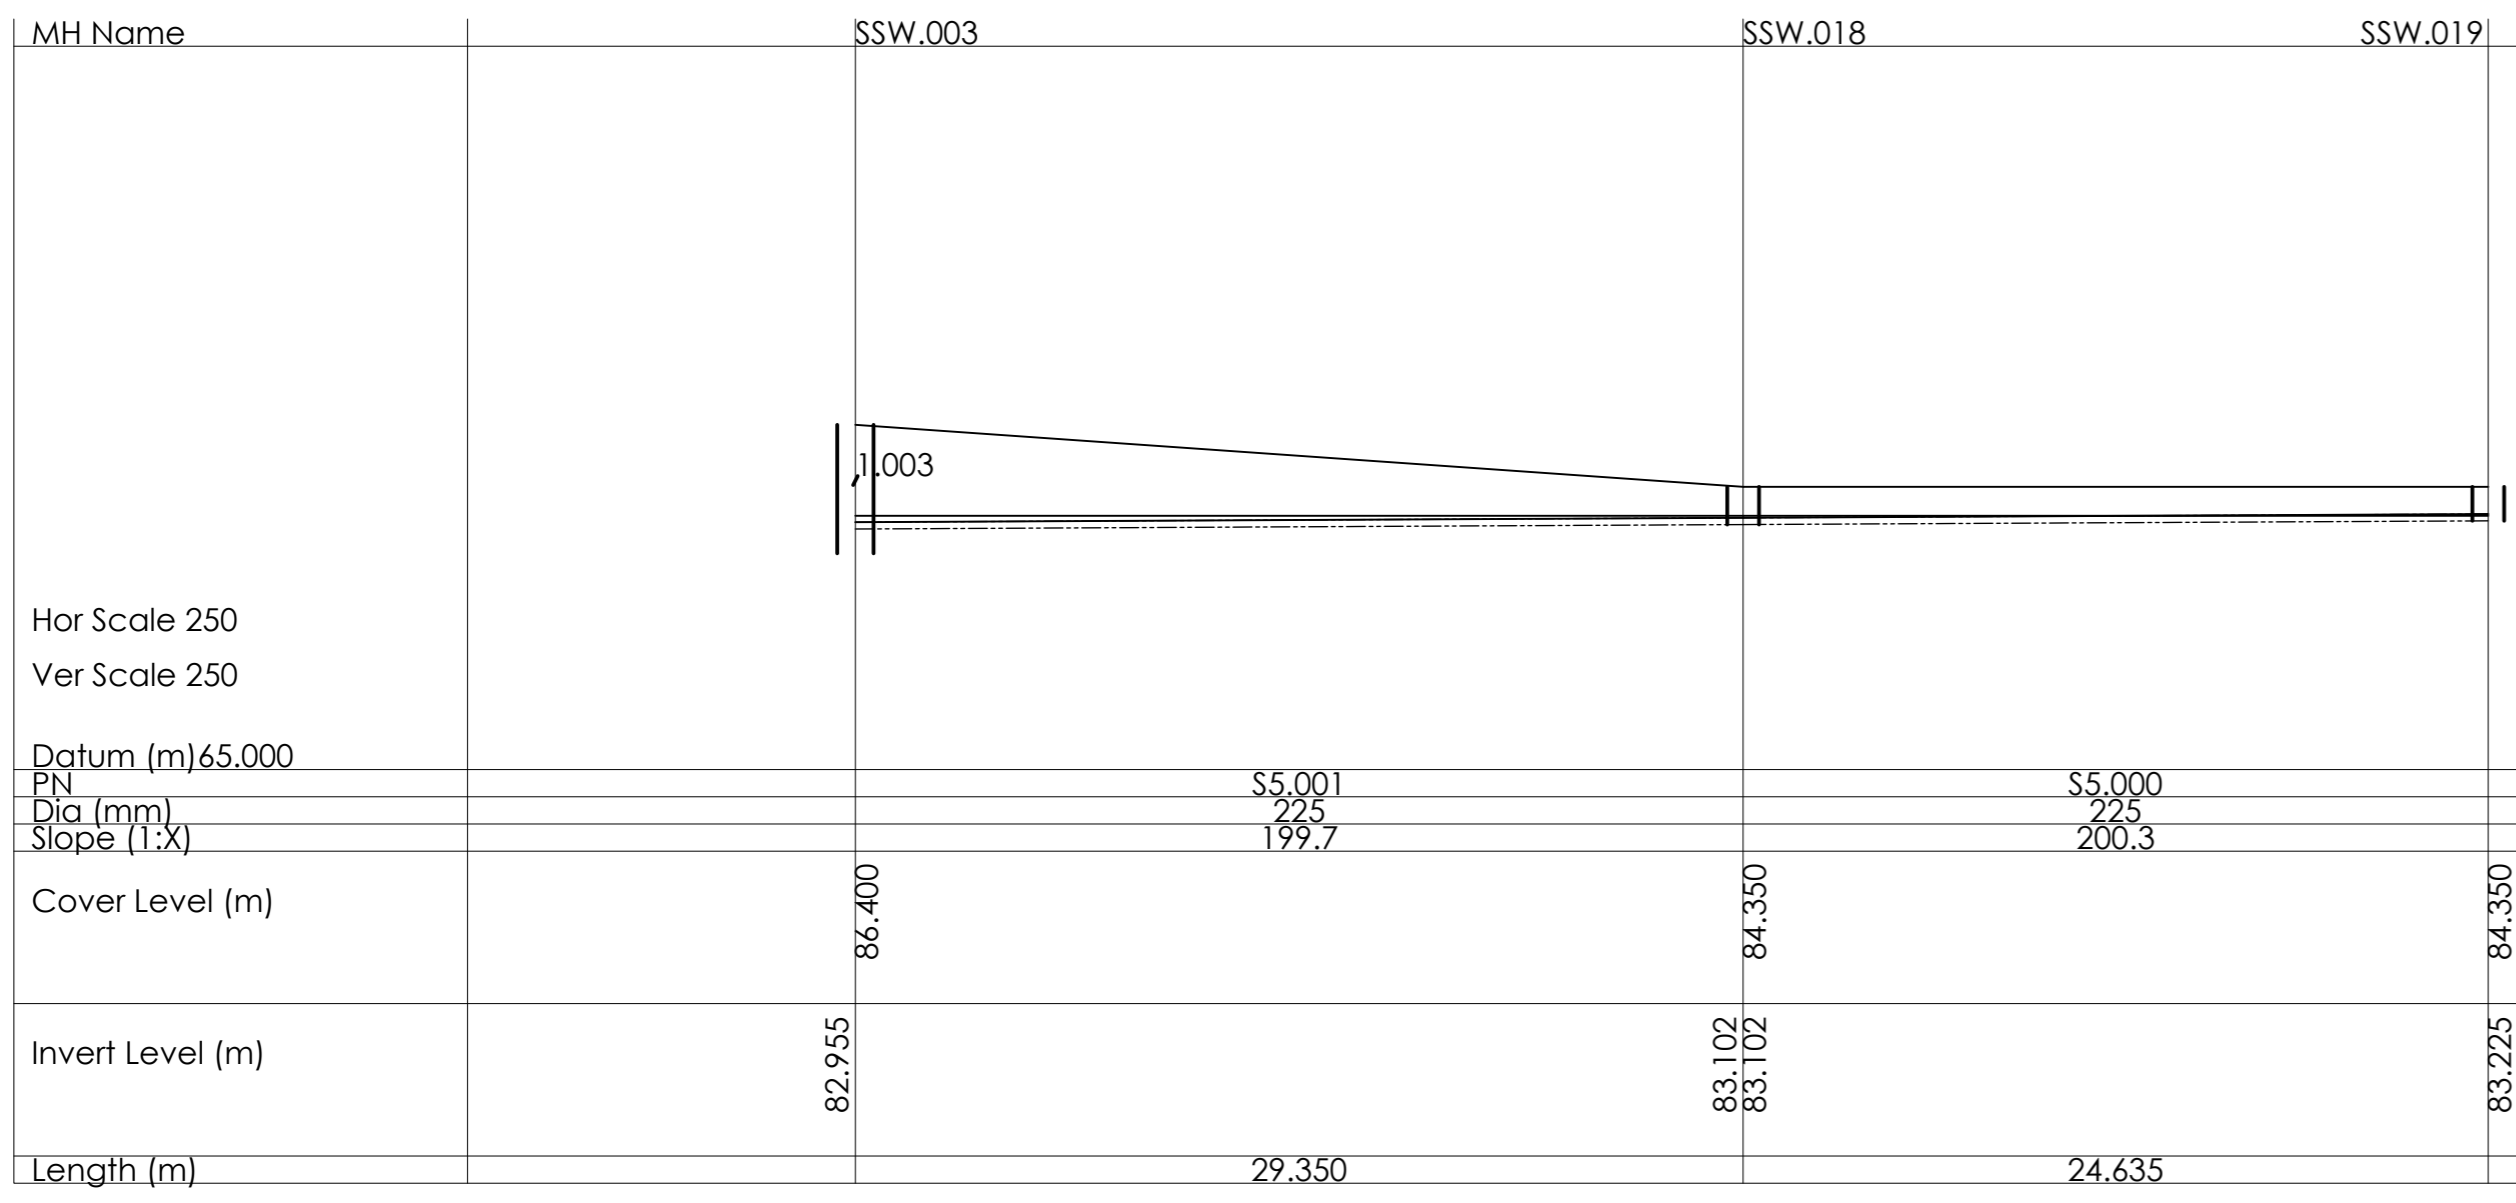

Longitudinal Storm Sewer Section MH's SSW.003 - SSW.019
Scale 1:250

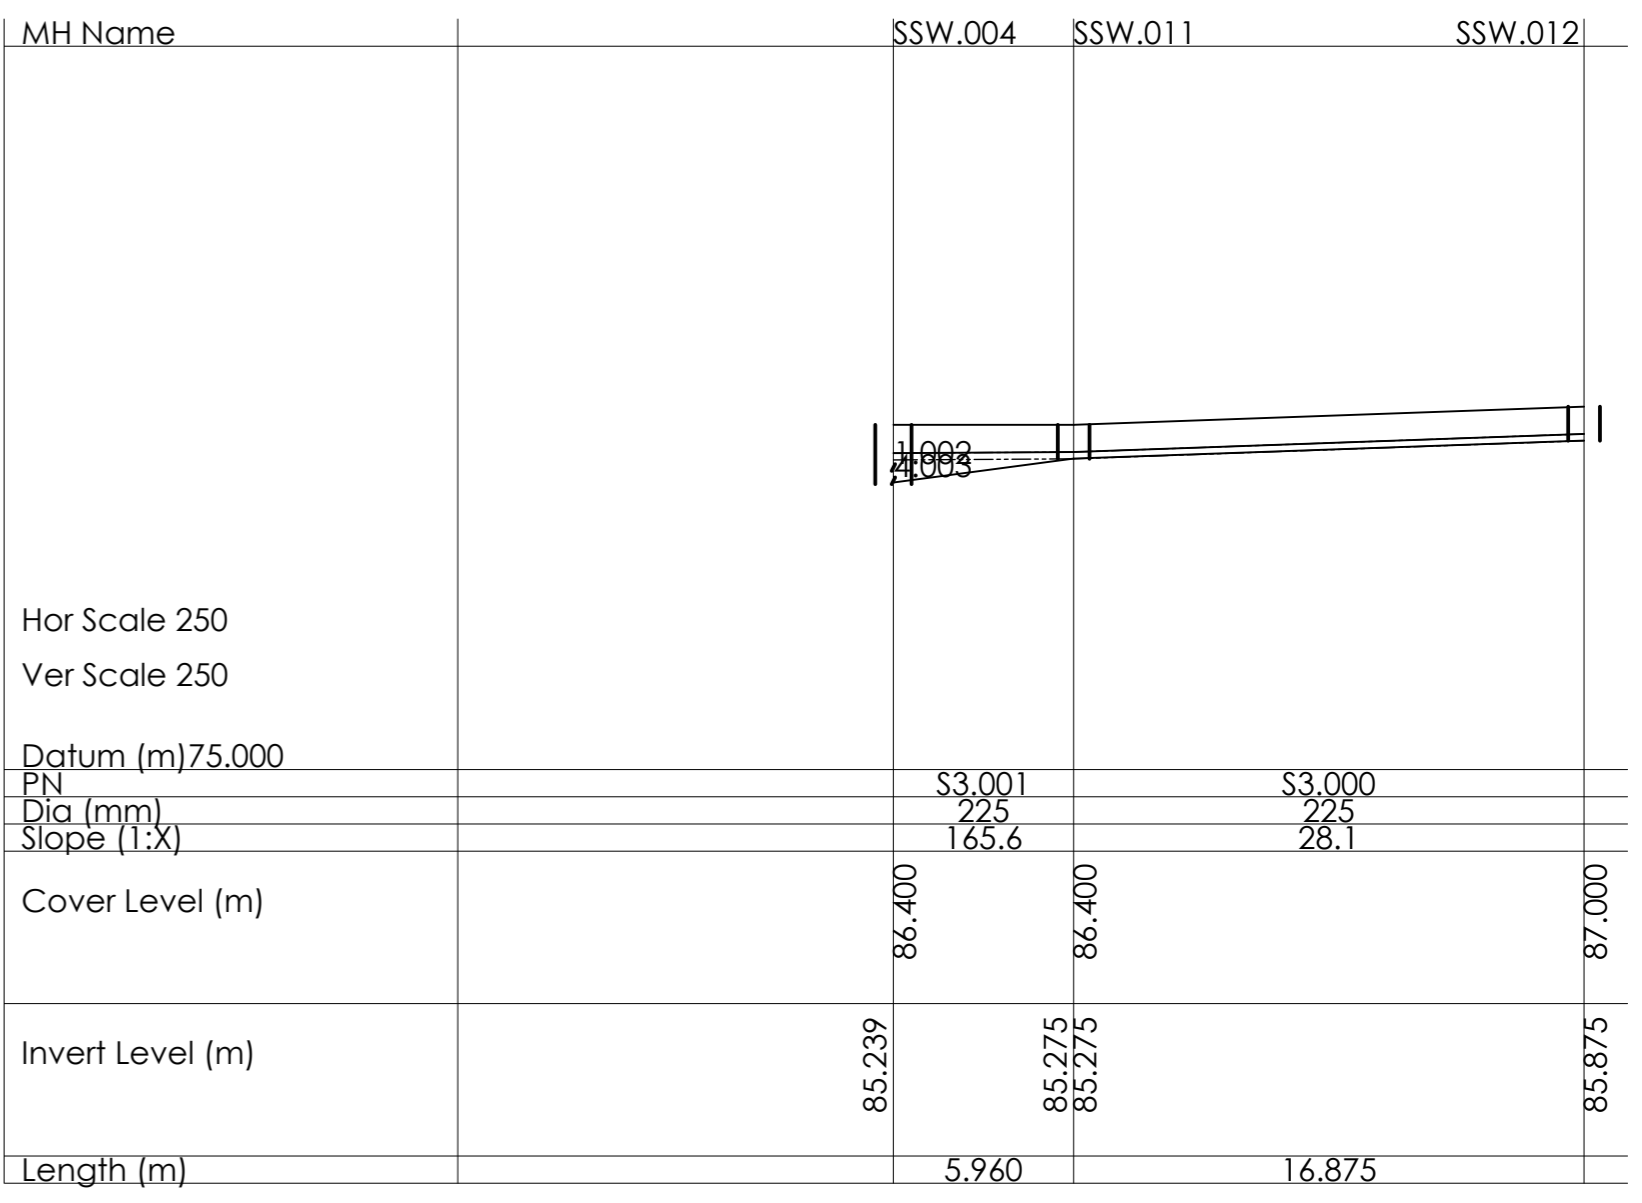

Longitudinal Storm Sewer Section MH's SSW.004 - SSW.012
Scale 1:250